


Project Location Map
Black River Park
South Haven, MI

Kal Haven
Trail Head




Downtown

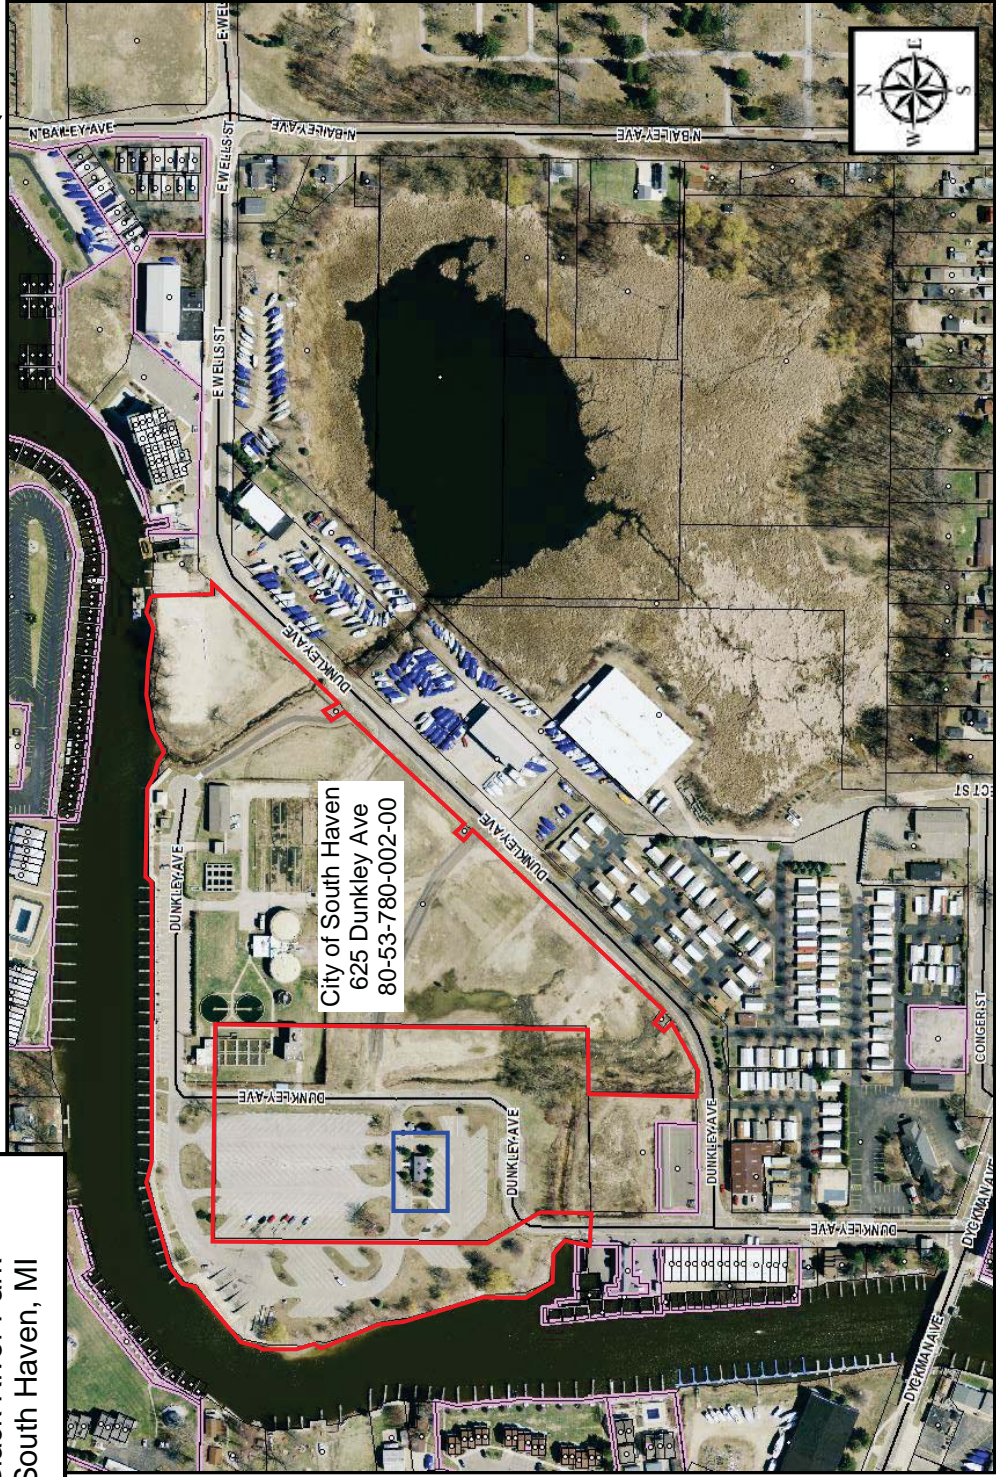

Parcel

Project Location

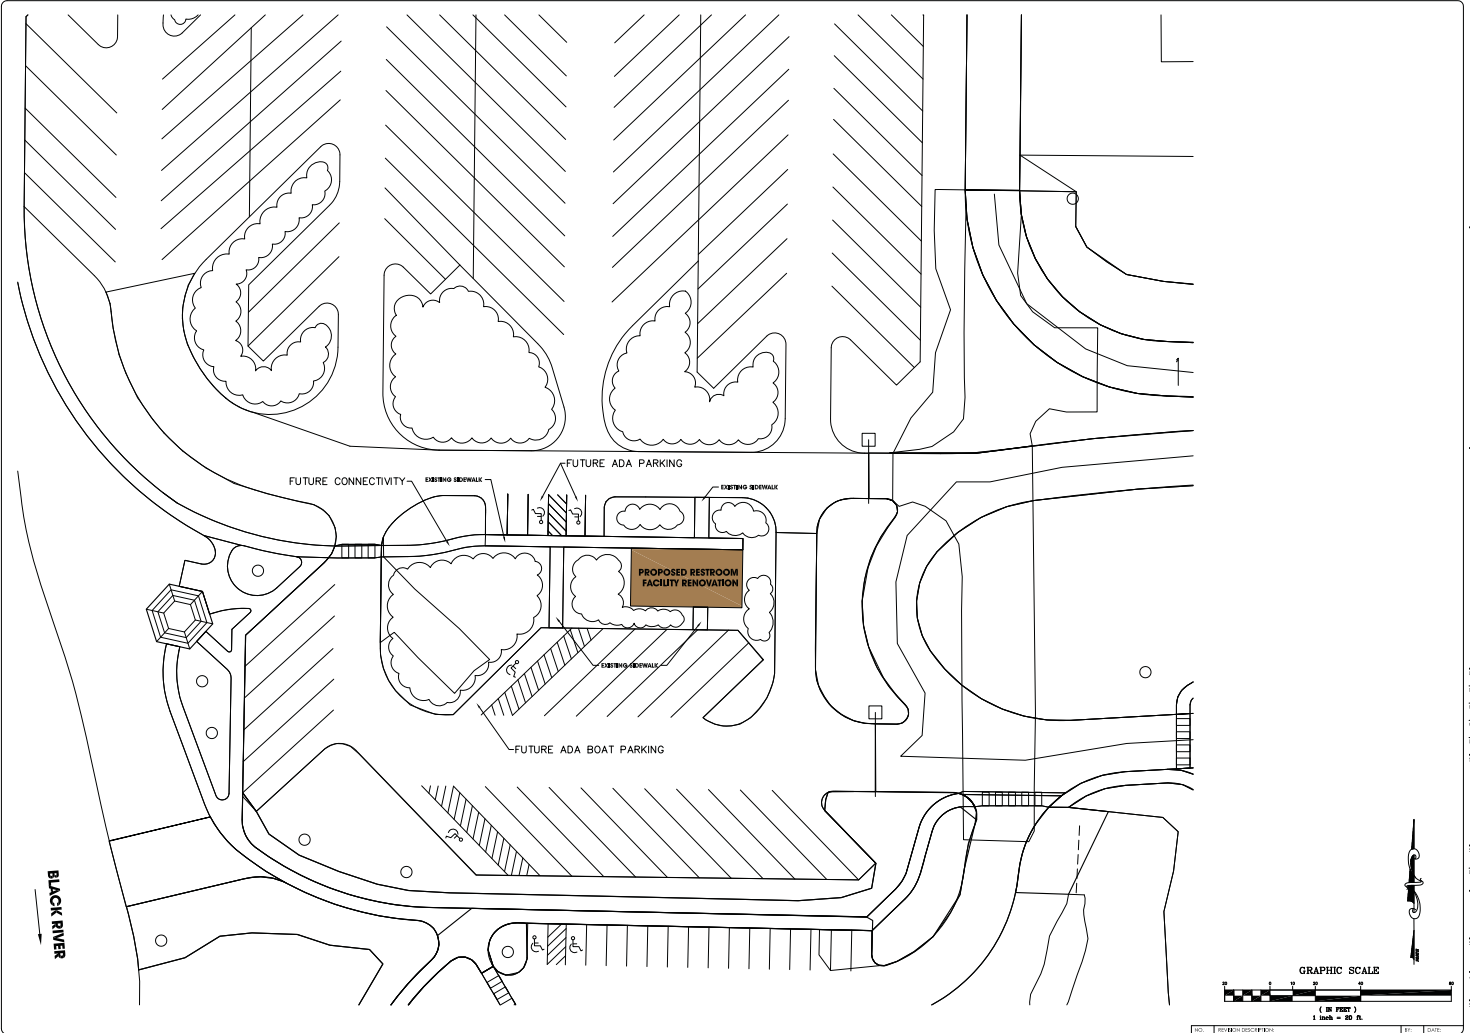


PROJECT:
**BLACK RIVER PARK
 RECREATIONAL PASSPORT
 GRANT APPLICATION
 SOUTH HAVEN, MI**

SHEET TITLE:
**PROPOSED SITE PLAN
 RESTROOM RENOVATION**



DESIGNED BY:
 DATE:
JANUARY 2012

SCALE:
 DATE:
 PROJECT NO.:

PROJECT NO. **14-0757**
 SHEET NO. **1 of 1**

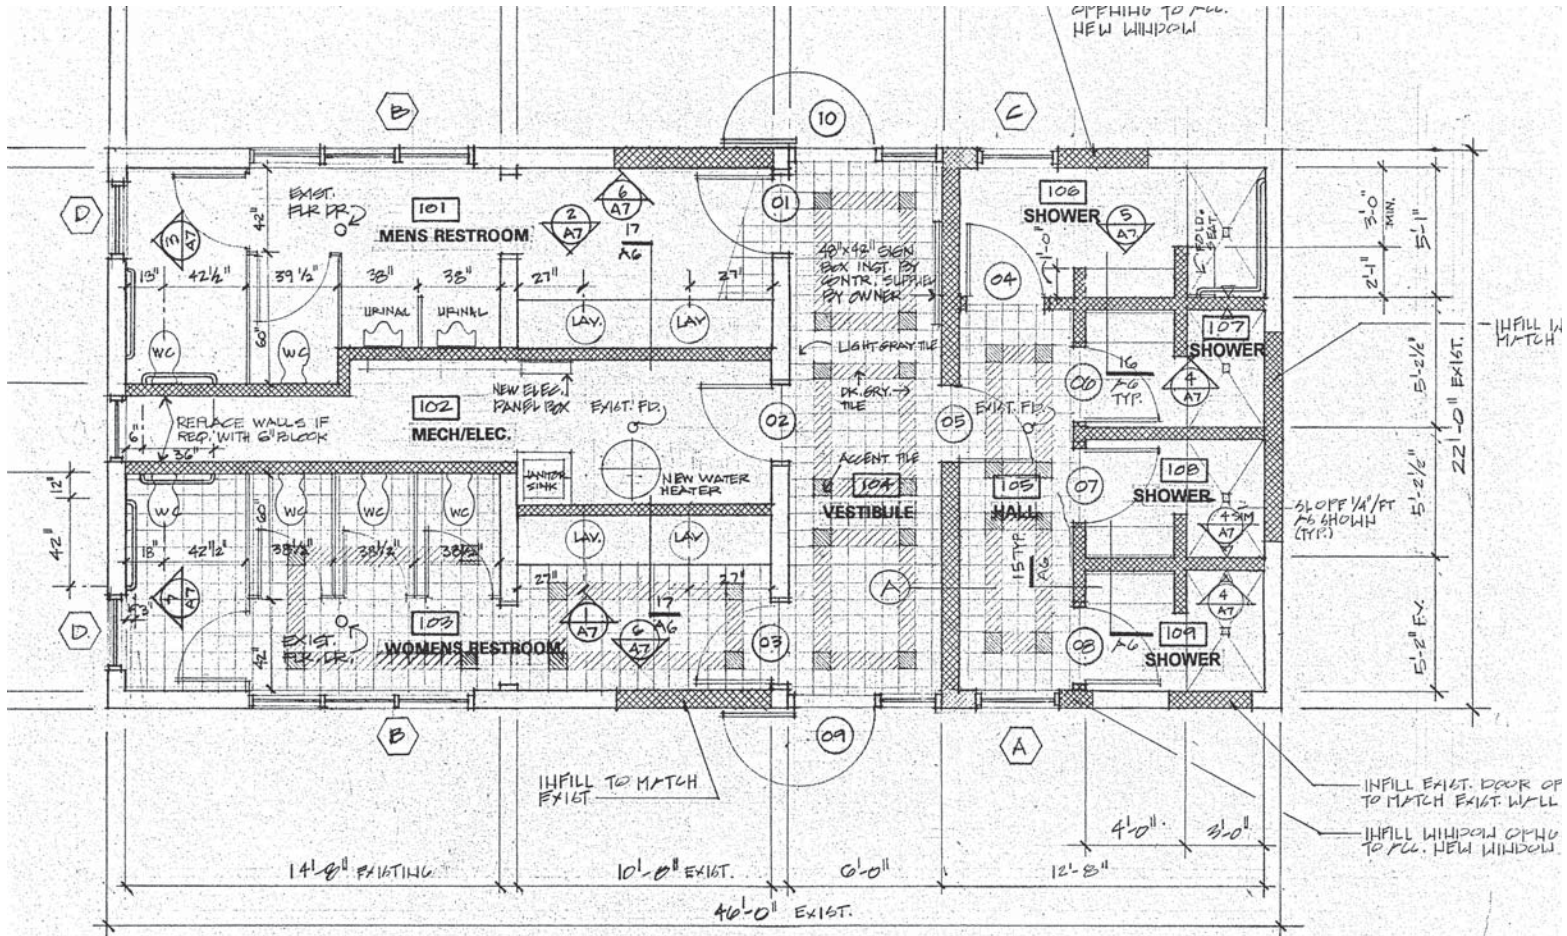

LEGEND

 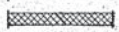-  EXIST. CMU
-  NEW CMU



FLOOR PLAN

1/4" = 1'-0"

